


Omit rear guard posts on installations not requiring protection from rear. Engineer will make this determination prior to construction.

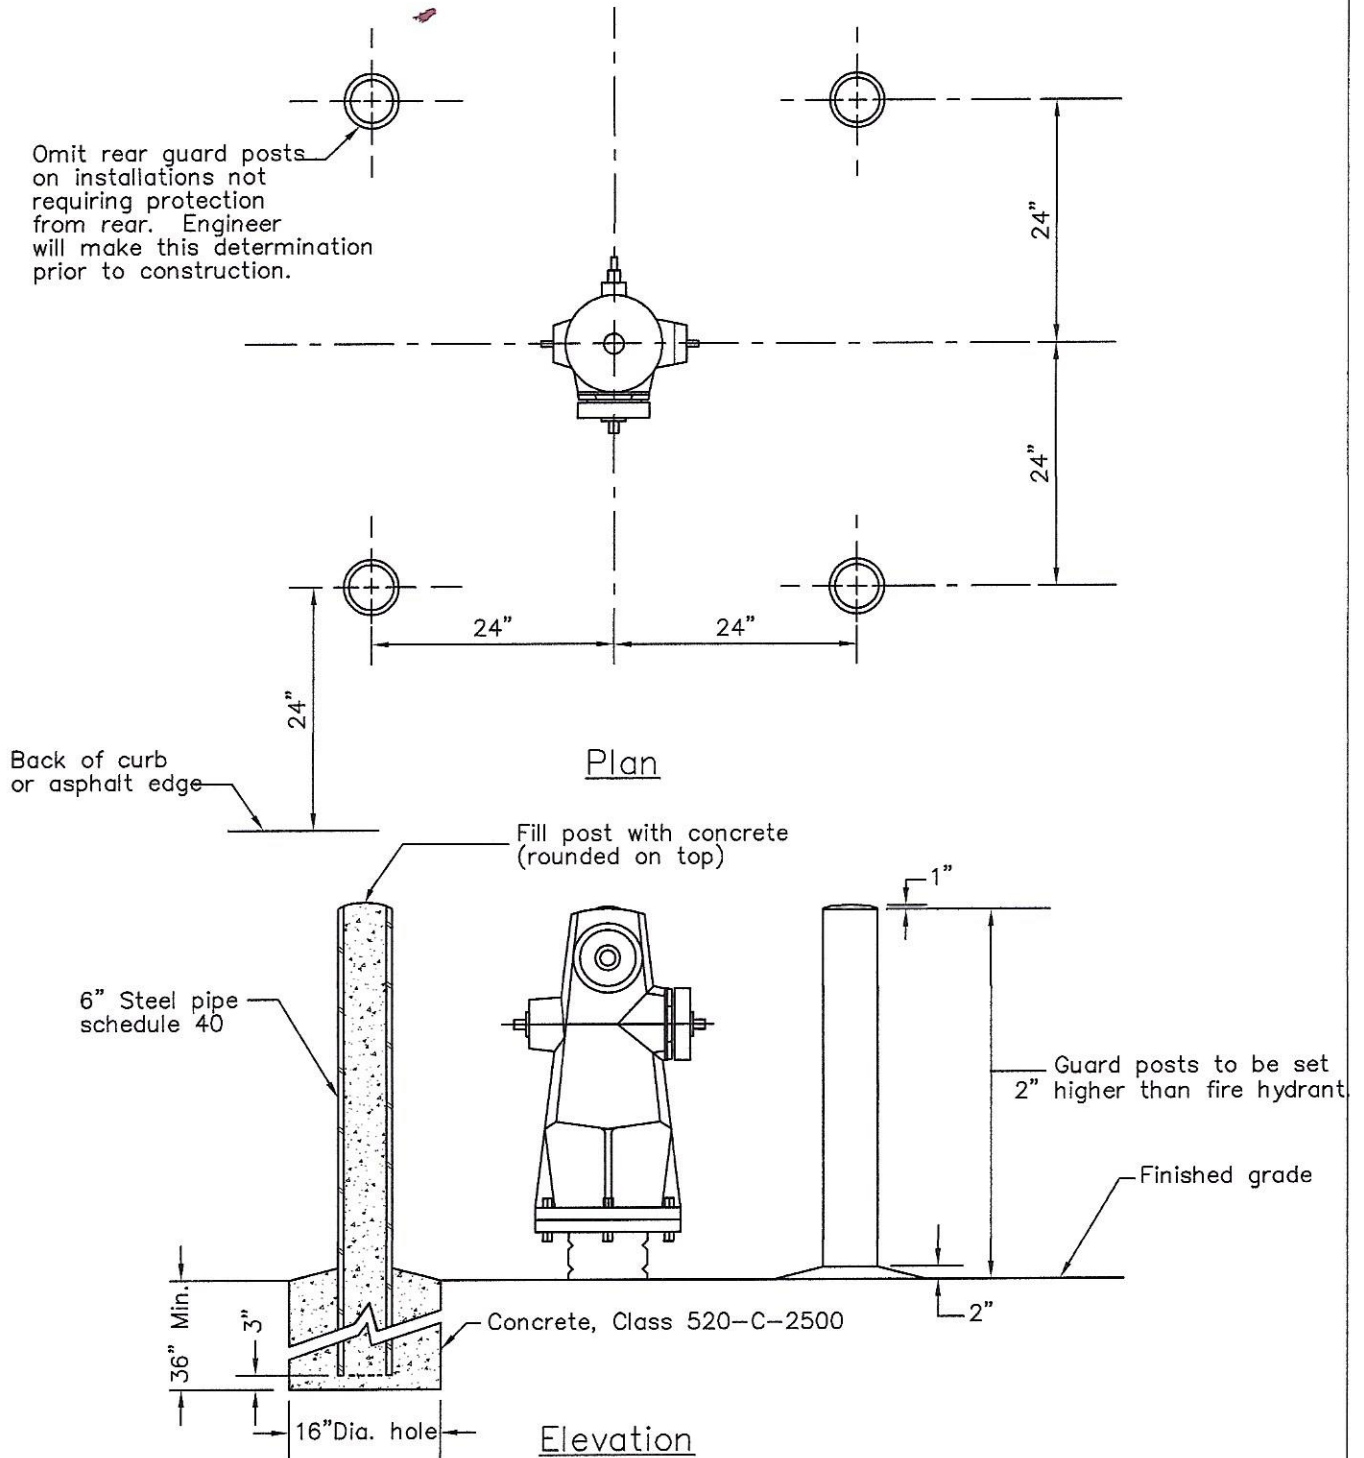

Notes:

1. See Section 5-10 of these Specifications for painting requirements.
2. Post shall be non-modified type.
3. Thread shall be buried.

REVISED DATE _____ _____ _____ _____	CITY OF COMPTON PUBLIC WORKS DEPARTMENT - WATER UTILITY DIVISION	DRAWN <u>L.H.O.</u> DATE <u>8-25-15</u>
	FIRE HYDRANT GUARD POST	STD. NO. 615
	APPROVED <u><i>[Signature]</i></u> DIRECTOR OF PUBLIC WORKS AND MUNICIPAL UTILITIES	DATE <u>9.1.15</u>